


IMPORTANT

Pay close attention to the end of line DIP switch settings in the diagram and make sure you match them in the installation.

In an all audio system, every device should be set to

"A Jumper Position"
or
"Both DIP Switches Off"

This includes Apartment Stations

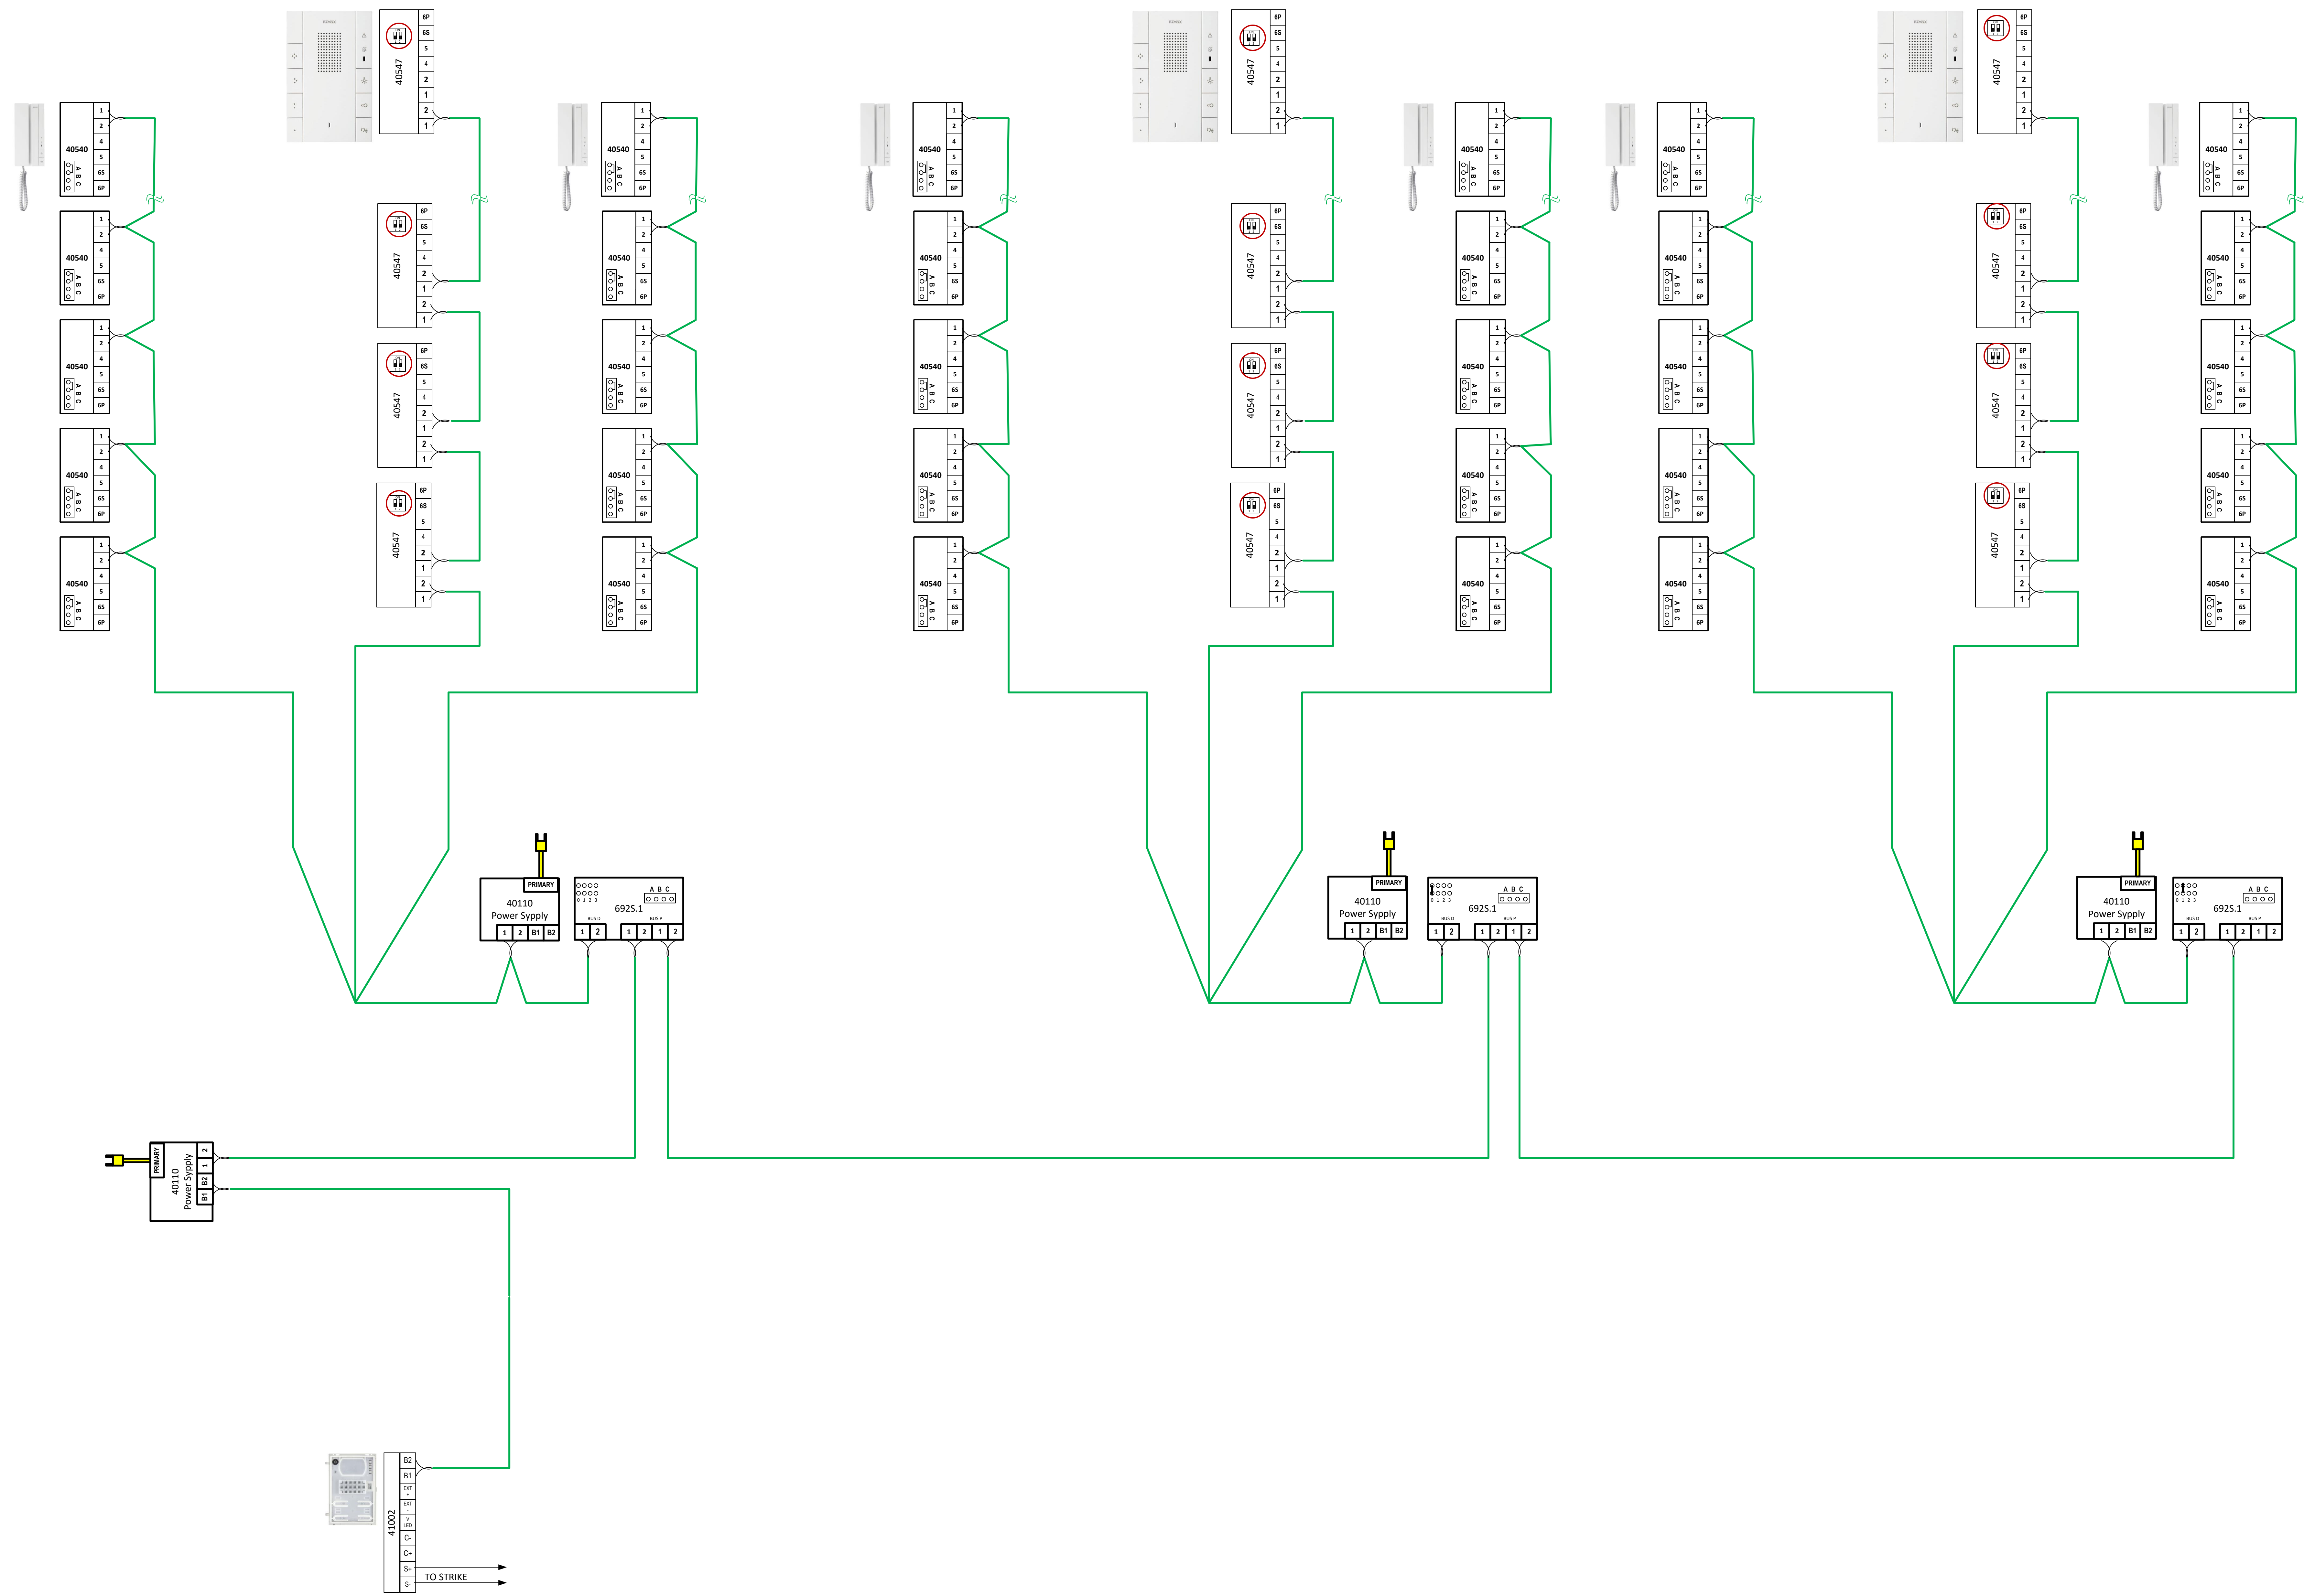

ELVAX DOOR ENTRY

Audio 1 Entry up to 120 Stations.vsd

Wiring Legend

Twisted Pair AWG 18 or Cat5/6

2C AWG 16