

IMPORTANT


Pay close attention to the end of line jumper settings in the diagram and make sure you match them in the installation.

All in line 6925/6925.1 should be set in the "A".

0000	A	B	C
0111	0	0	0
6925.1	0	0	0
1	2	1	2

The end of the line 6925/6925.1 should be set to "B or C"

0000	A	B	C
0111	0	0	0
6925.1	0	0	0
1	2	2	1

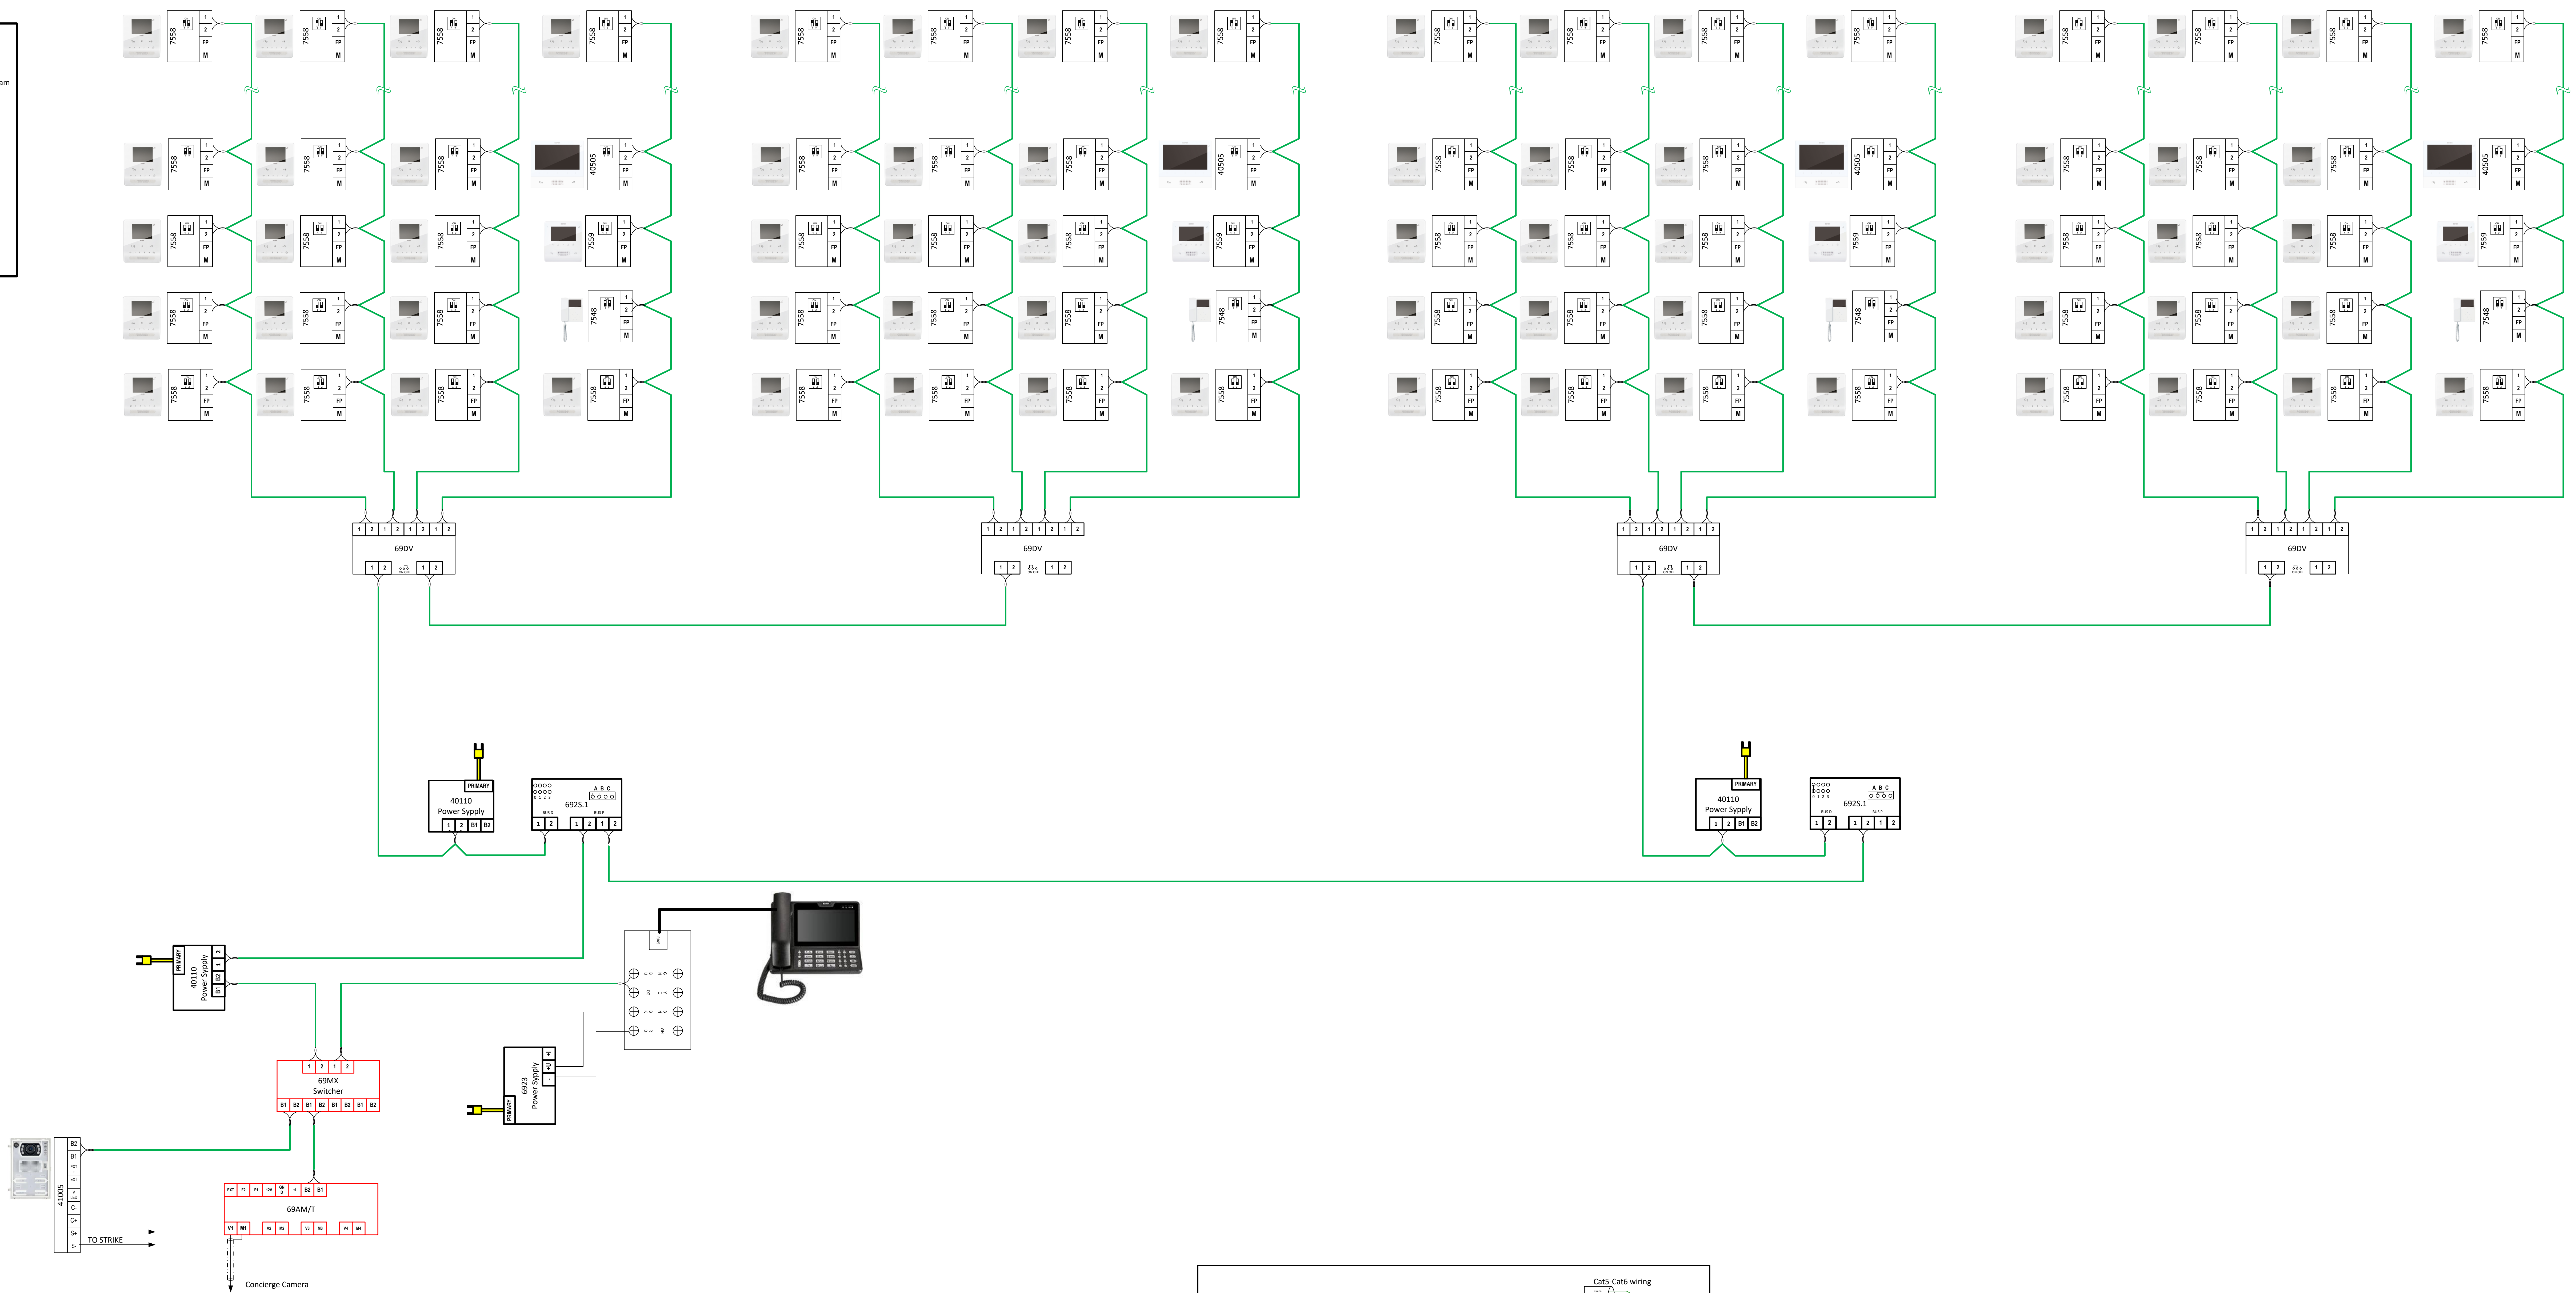

IMPORTANT

Pay close attention to the end of line DIP switch settings in the diagram and make sure you match them in the installation.

All in line monitors should be set with both switches "OFF".

1	1
2	1
2	1
1	1

End of the riser monitor will have either 1 or both switches "ON"

1	1
2	1
2	1
1	1

MIEG CORPORATION

EDVAX DOOR ENTRY

Video 1 Entry - 1 Concierge 16 Riser system.vsd

Wiring Legend

Twisted Pair AWG 18 or Cat5/6

2C AWG 16